


PLAN

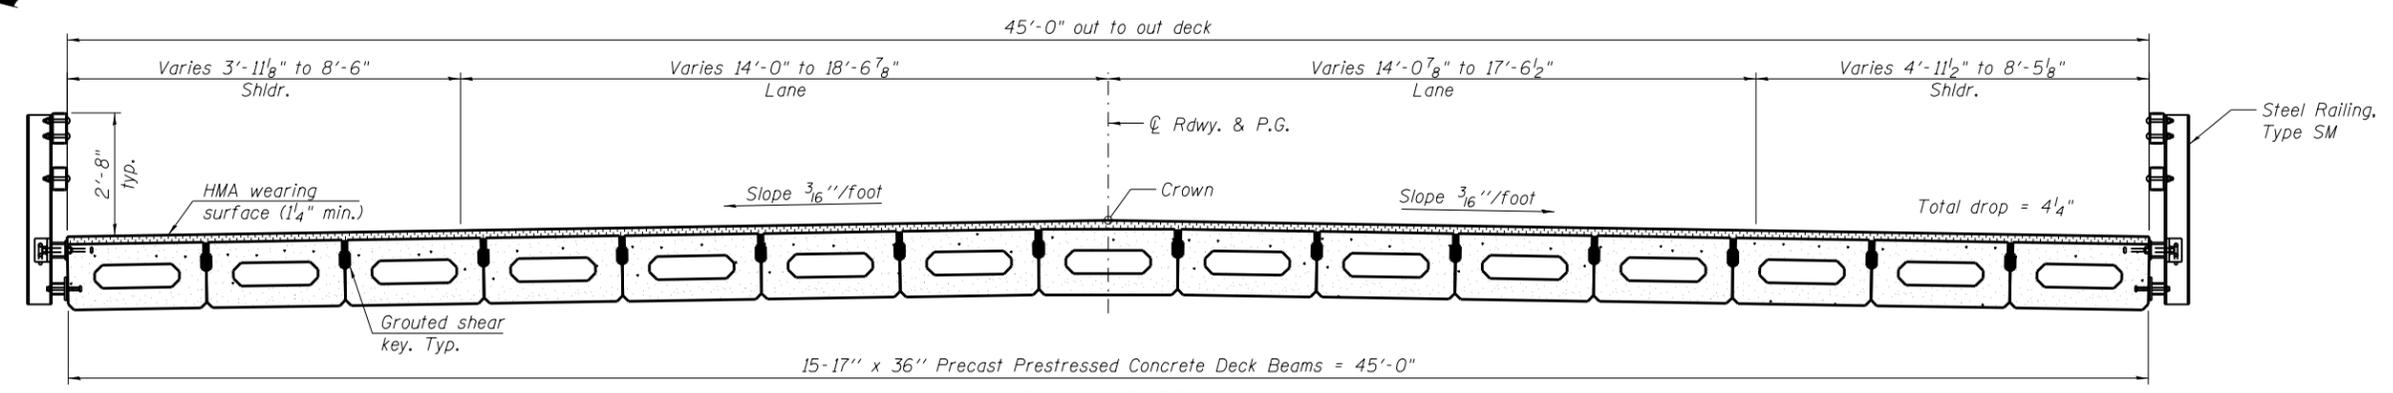

CROSS SECTION
(Looking South)

Notes:
See sheet 2 of 17 for Section A-A and wearing surface profile.
See sheet 6 of 17 for details of Steel Railing, Type SM.

BILL OF MATERIAL

ITEM	UNIT	QUANTITY
HMA Surface Course	Tons	22



USER NAME =	DESIGNED - RPW	REVISED
FILE NAME =	CHECKED - LMS	REVISED
PLOT SCALE =	DRAWN - AJF	REVISED
PLOT DATE =	CHECKED - LMS	REVISED

STATE OF ILLINOIS
DEPARTMENT OF TRANSPORTATION

SUPERSTRUCTURE
STRUCTURE NO. 083-6008

SHEET NO. 5 OF 17 SHEETS

F.A.P. RTE. = 332	SECTION = (29,30)R-1	COUNTY = SALINE	TOTAL SHEETS = 745	SHEET NO. = 453
CONTRACT NO. 78077				
ILLINOIS FED. AID PROJECT				